


LEGEND	
	EXISTING ROADWAY
	EXISTING SIDEWALK
	EXISTING BUILDING
	PROPOSED ROADWAY
	PROPOSED SIDEWALK
	PROPOSED DRIVEWAY
	PROPOSED BIKE LANE
	PROPOSED MOUNTABLE CURBING
	PROPOSED PAVEMENT MARKINGS
	PROPOSED CROSSWALK
	PROPOSED PLANTING
	EXISTING R.O.W.
	EXISTING EDGE OF WATER
	EXISTING WETLAND

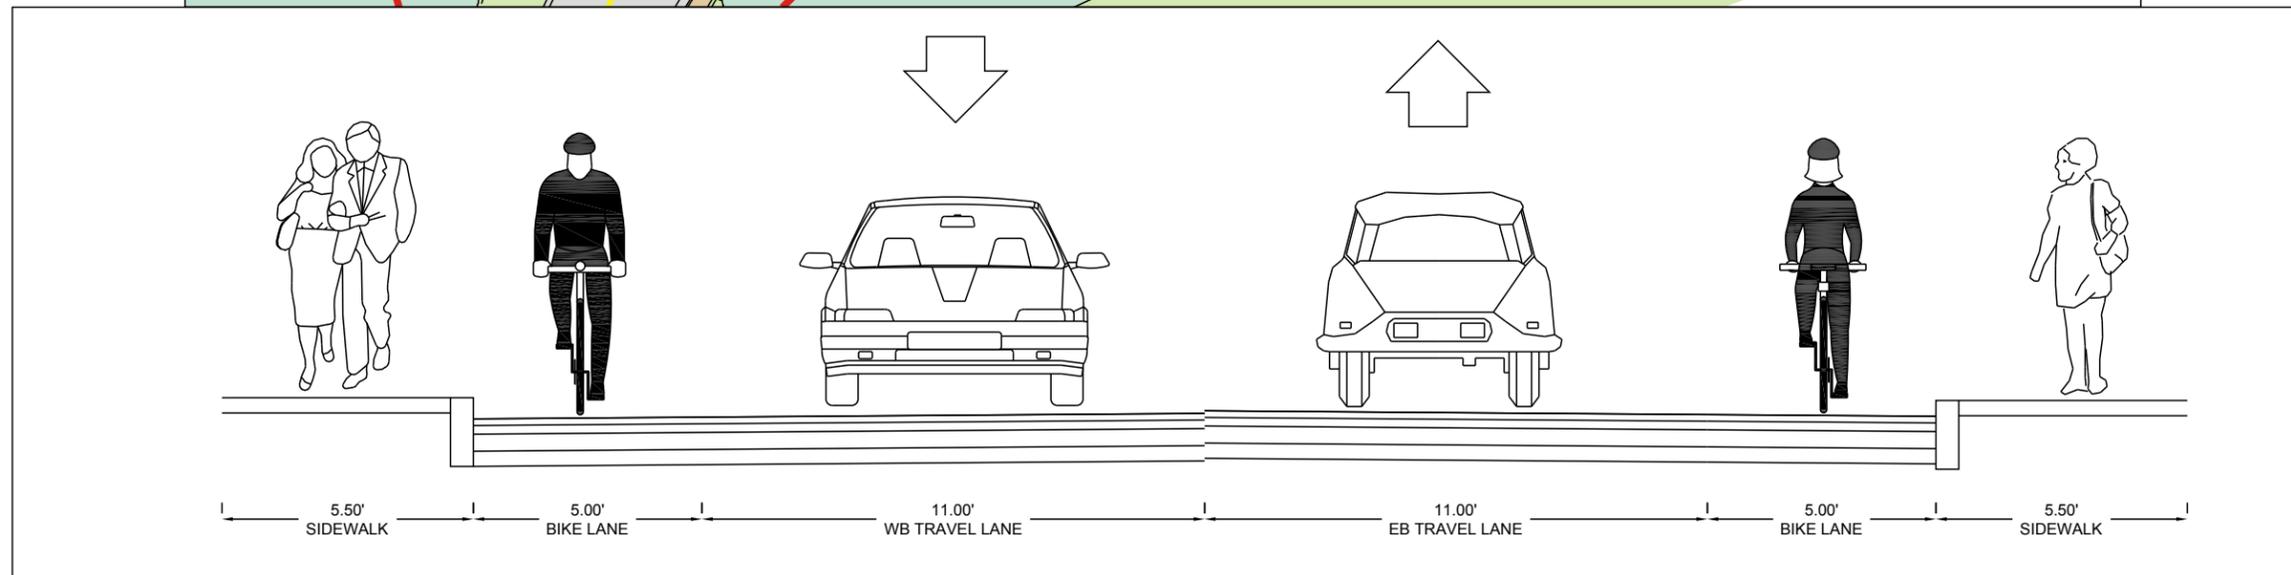

Prepared By:

**JACOBS**

Prepared For:



MassDOT Project Number 608767  
Egremont Routes 23/41 Reconstruction



Concept 1 - Two Sidewalks